


SANDHURST SUBDIVISION SANDWICH, ILLINOIS

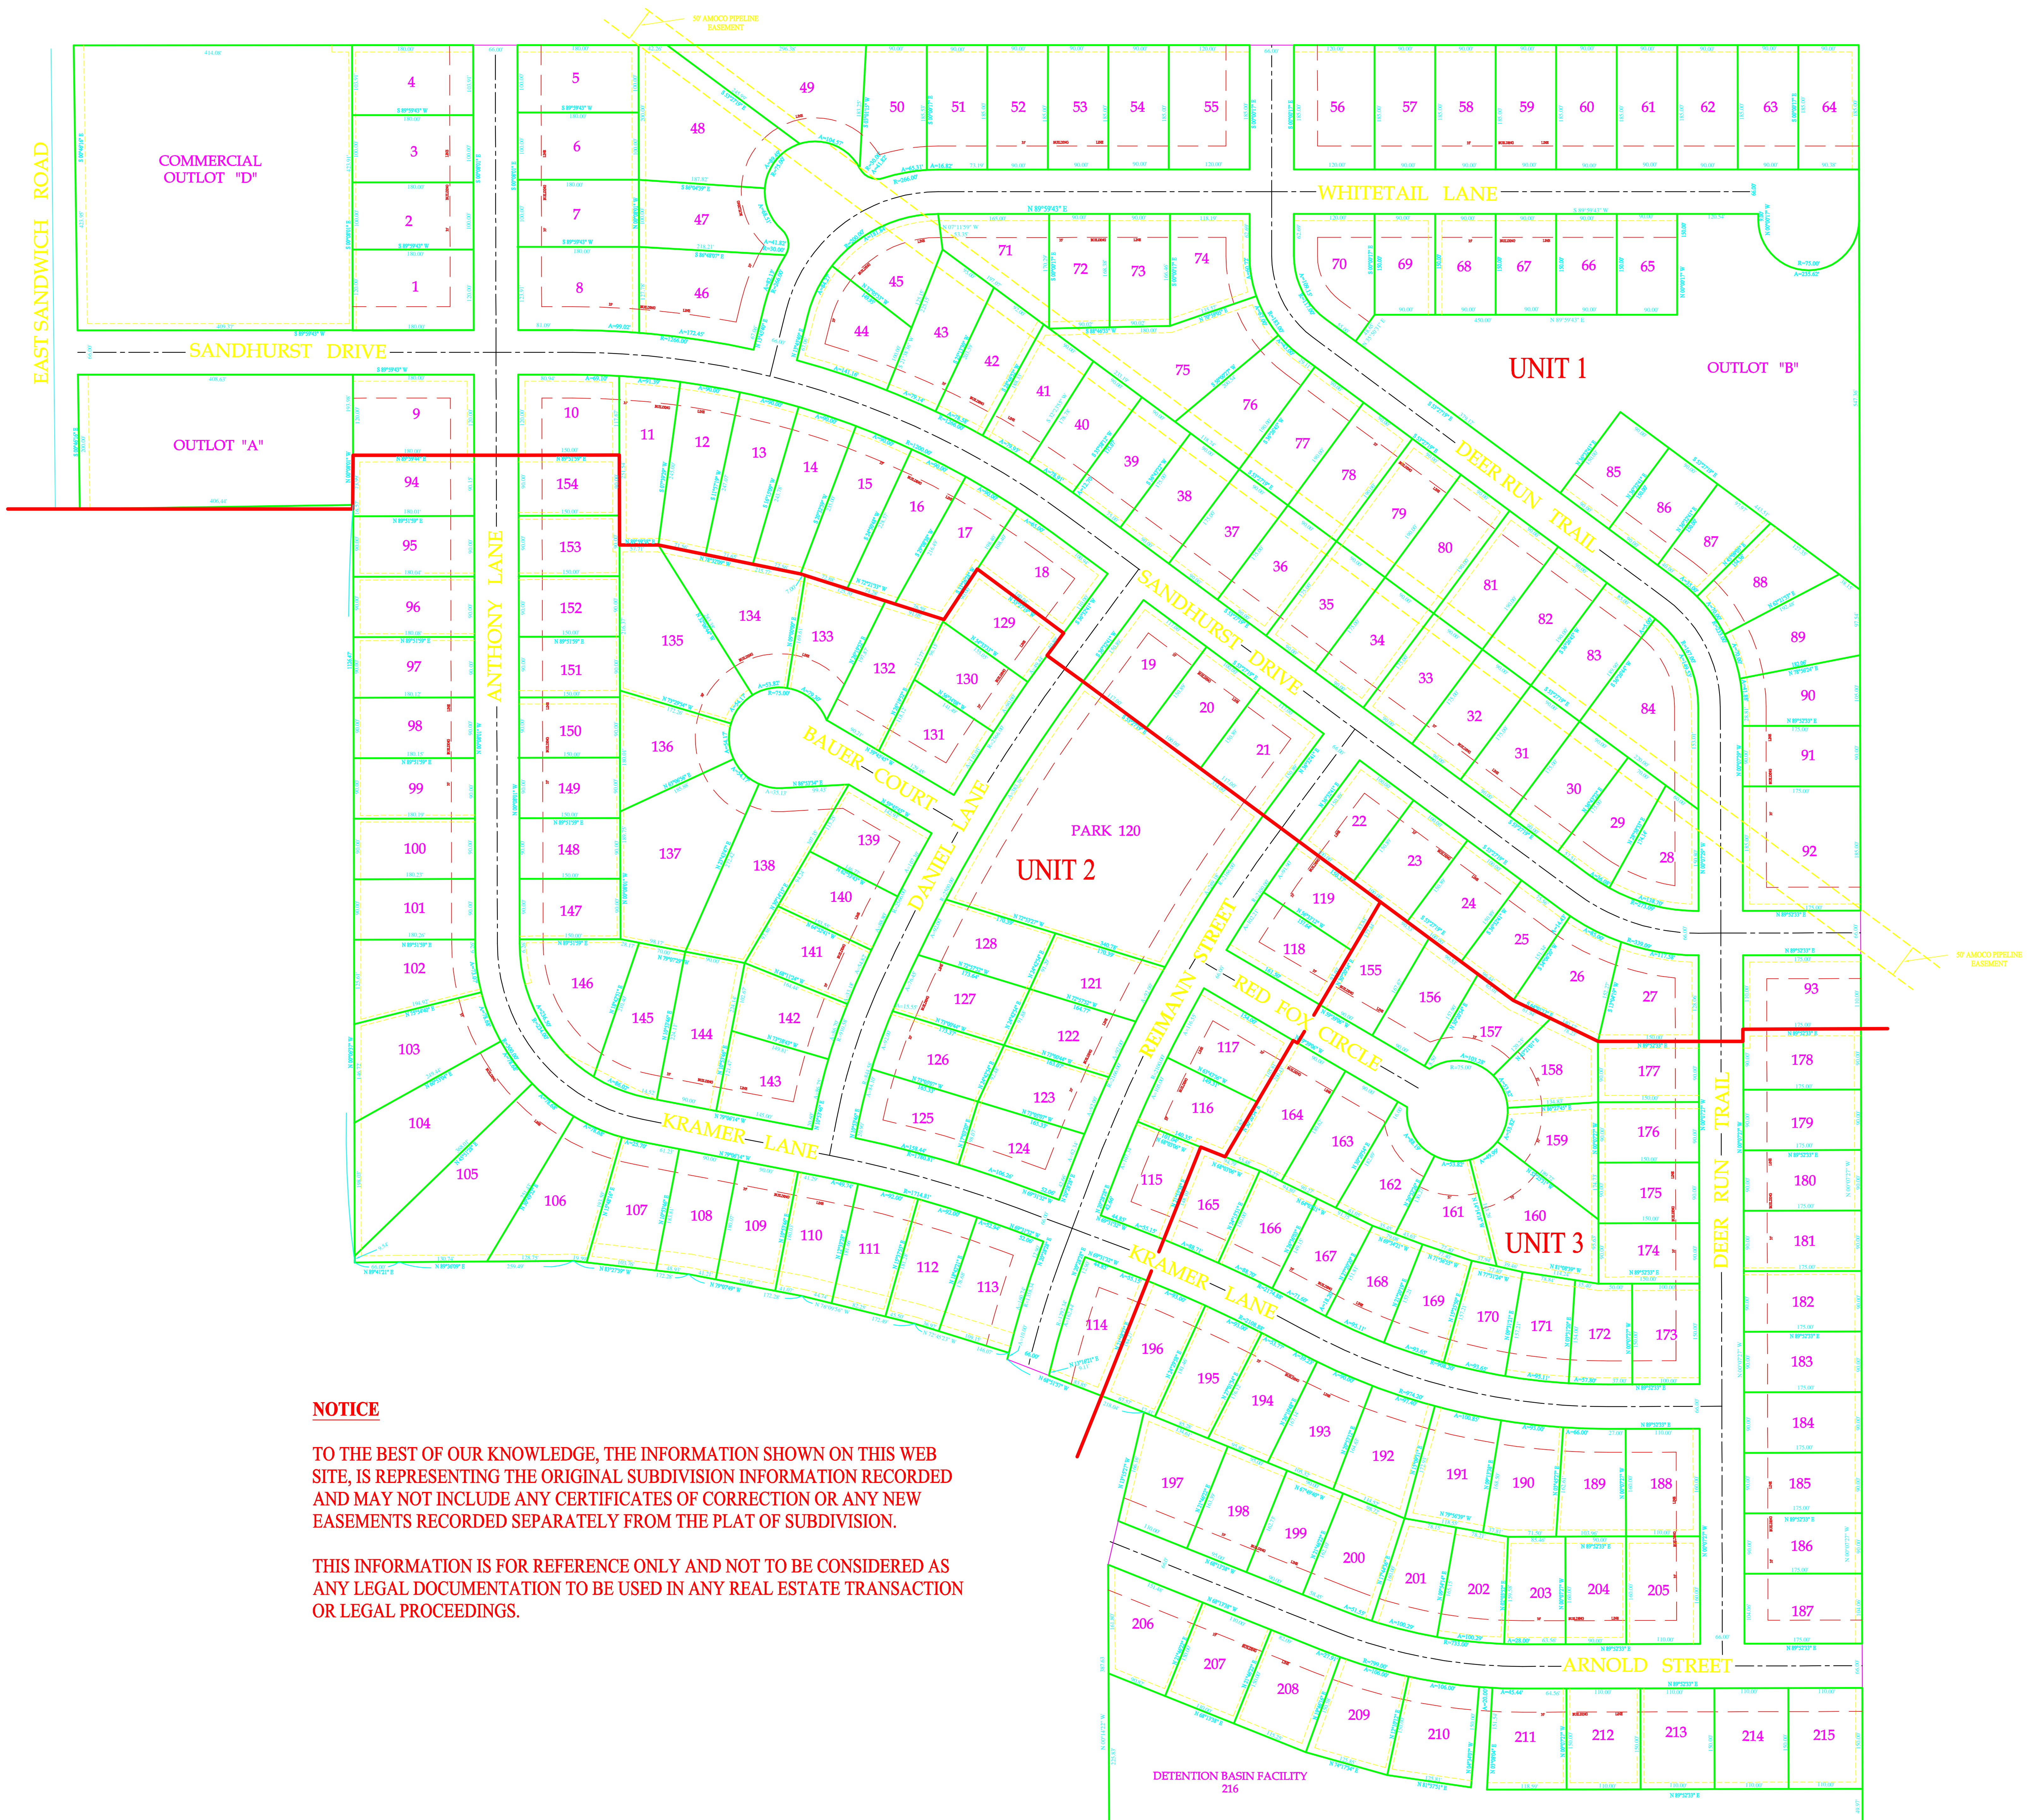

NOTICE

TO THE BEST OF OUR KNOWLEDGE, THE INFORMATION SHOWN ON THIS WEB SITE, IS REPRESENTING THE ORIGINAL SUBDIVISION INFORMATION RECORDED AND MAY NOT INCLUDE ANY CERTIFICATES OF CORRECTION OR ANY NEW EASEMENTS RECORDED SEPARATELY FROM THE PLAT OF SUBDIVISION.

THIS INFORMATION IS FOR REFERENCE ONLY AND NOT TO BE CONSIDERED AS ANY LEGAL DOCUMENTATION TO BE USED IN ANY REAL ESTATE TRANSACTION OR LEGAL PROCEEDINGS.